


Project : Pool Villa, 21 units (Kata)

24-03-2024

Master Plan 1st floor

24-03-2024

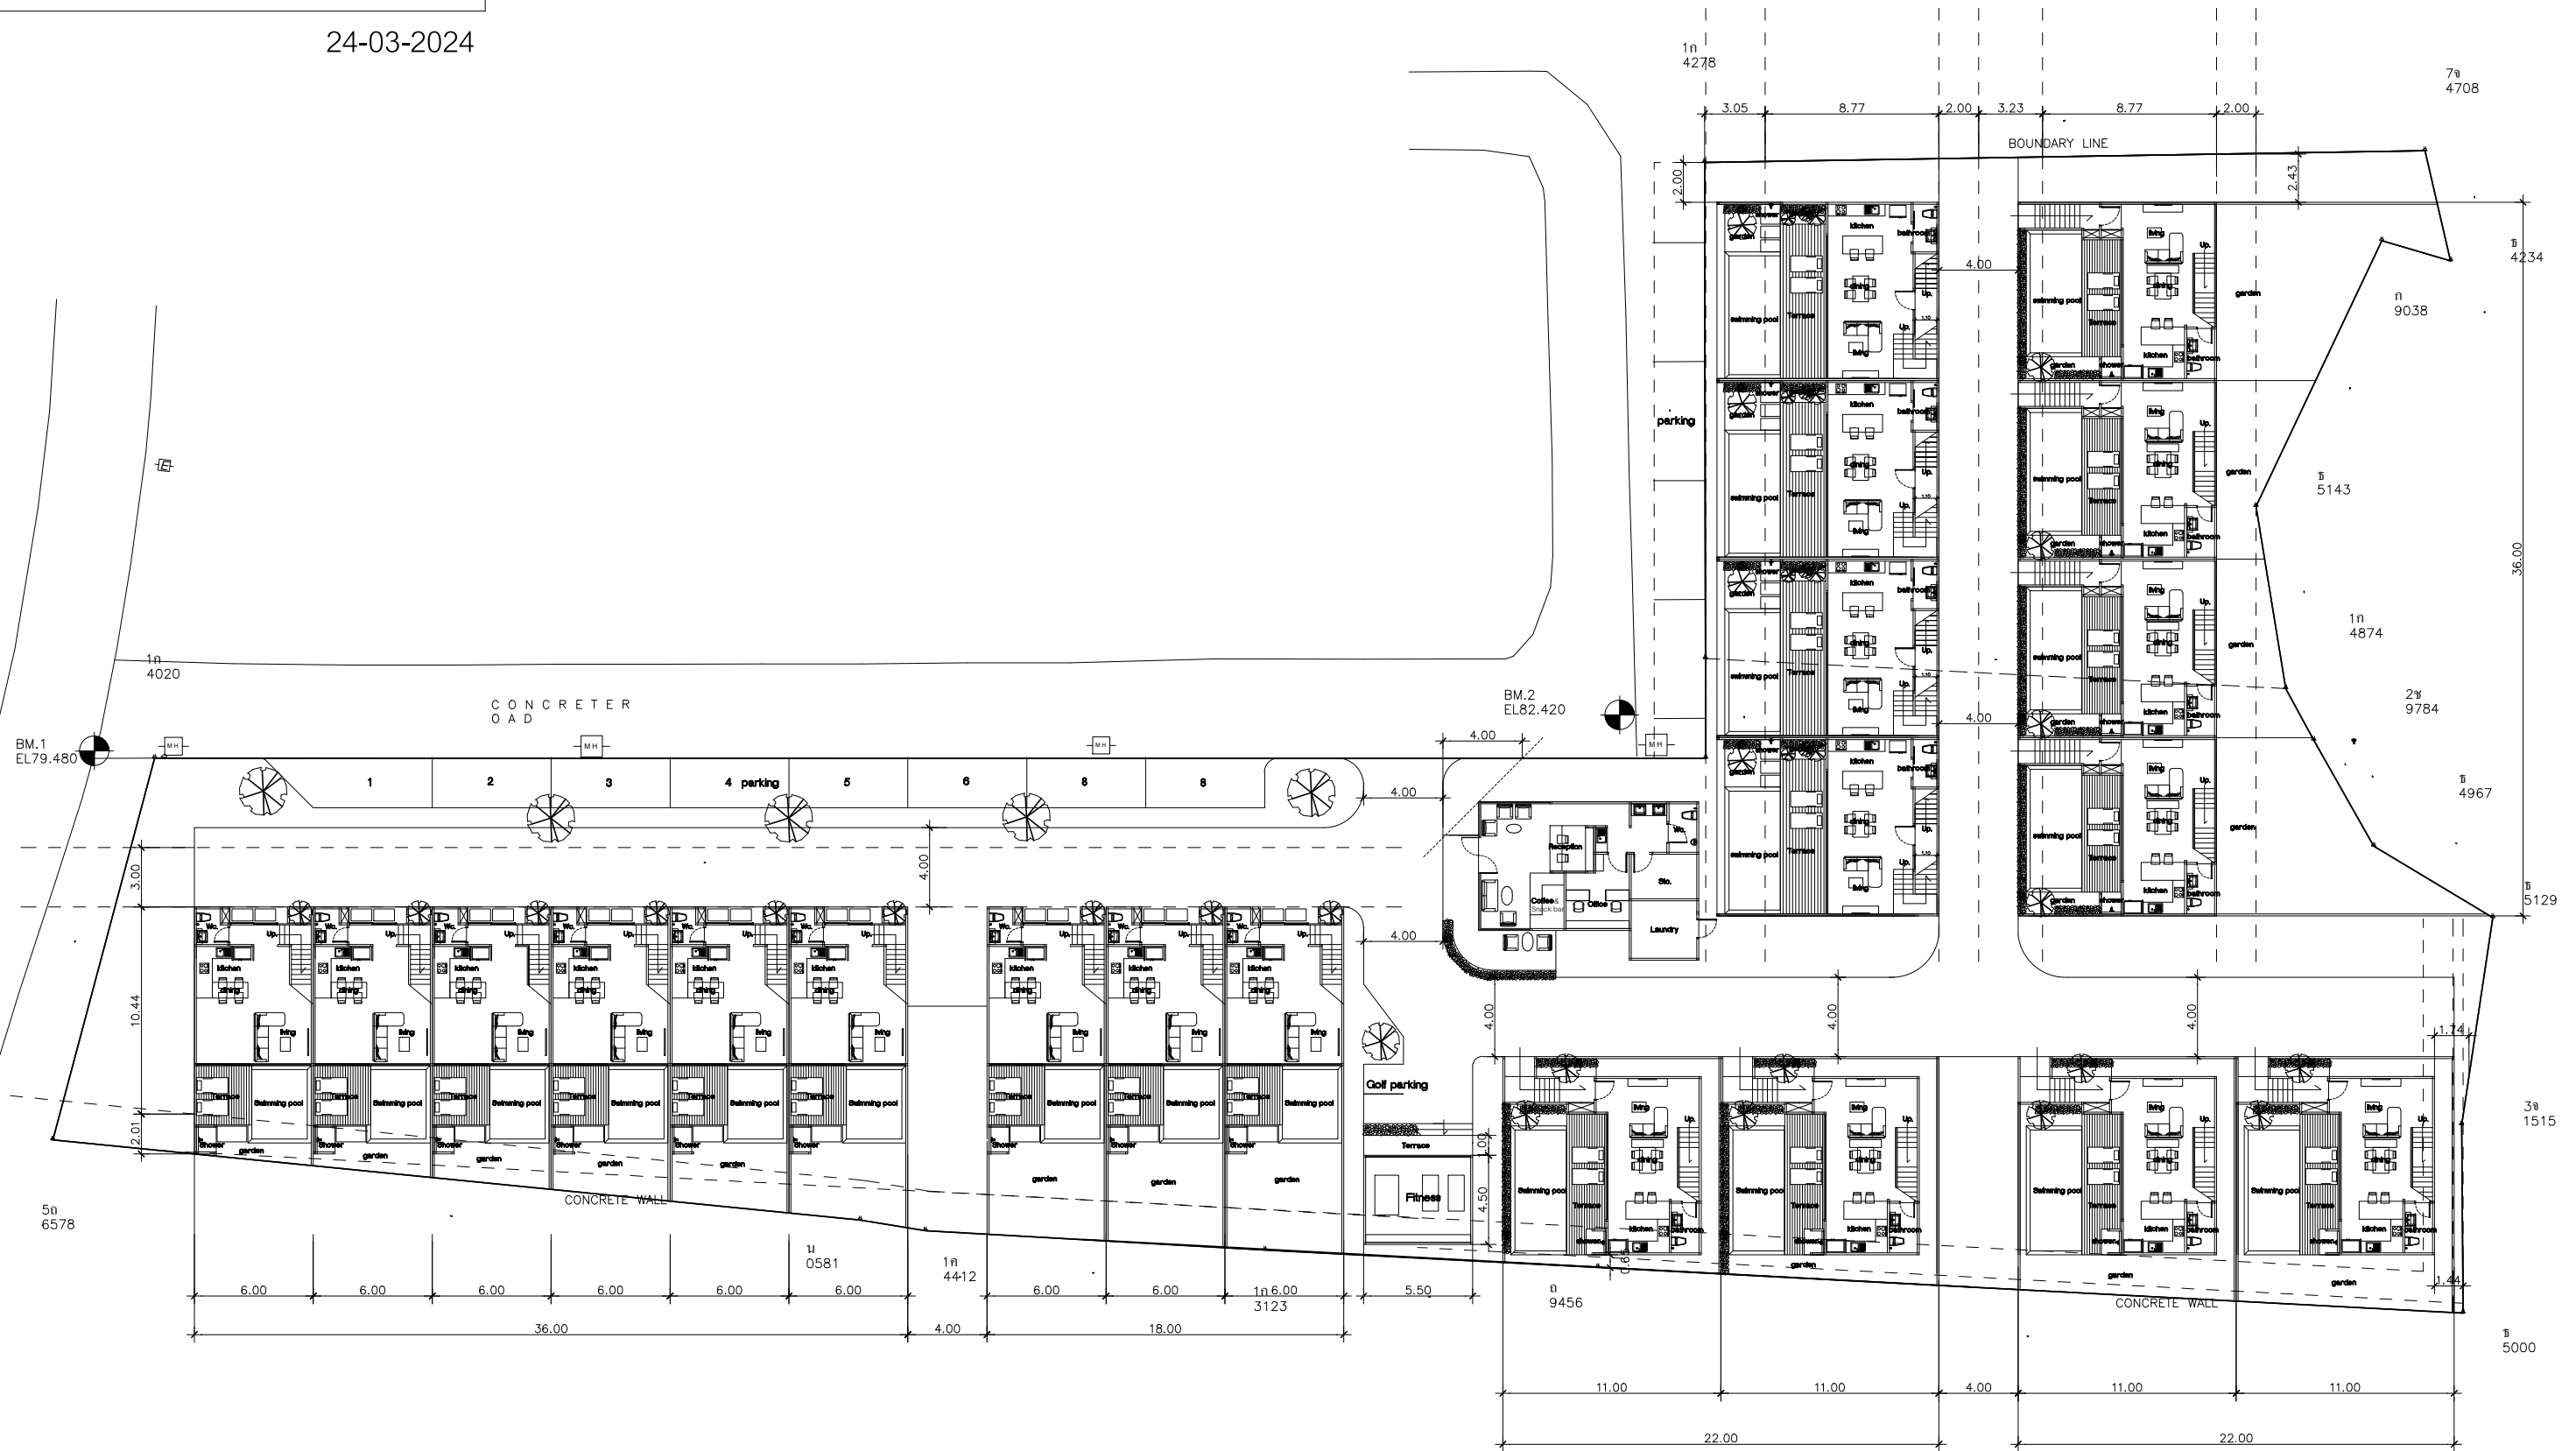


Master Plan 1st floor

Scale 1:350



Master Plan 2nd floor

24-03-2024

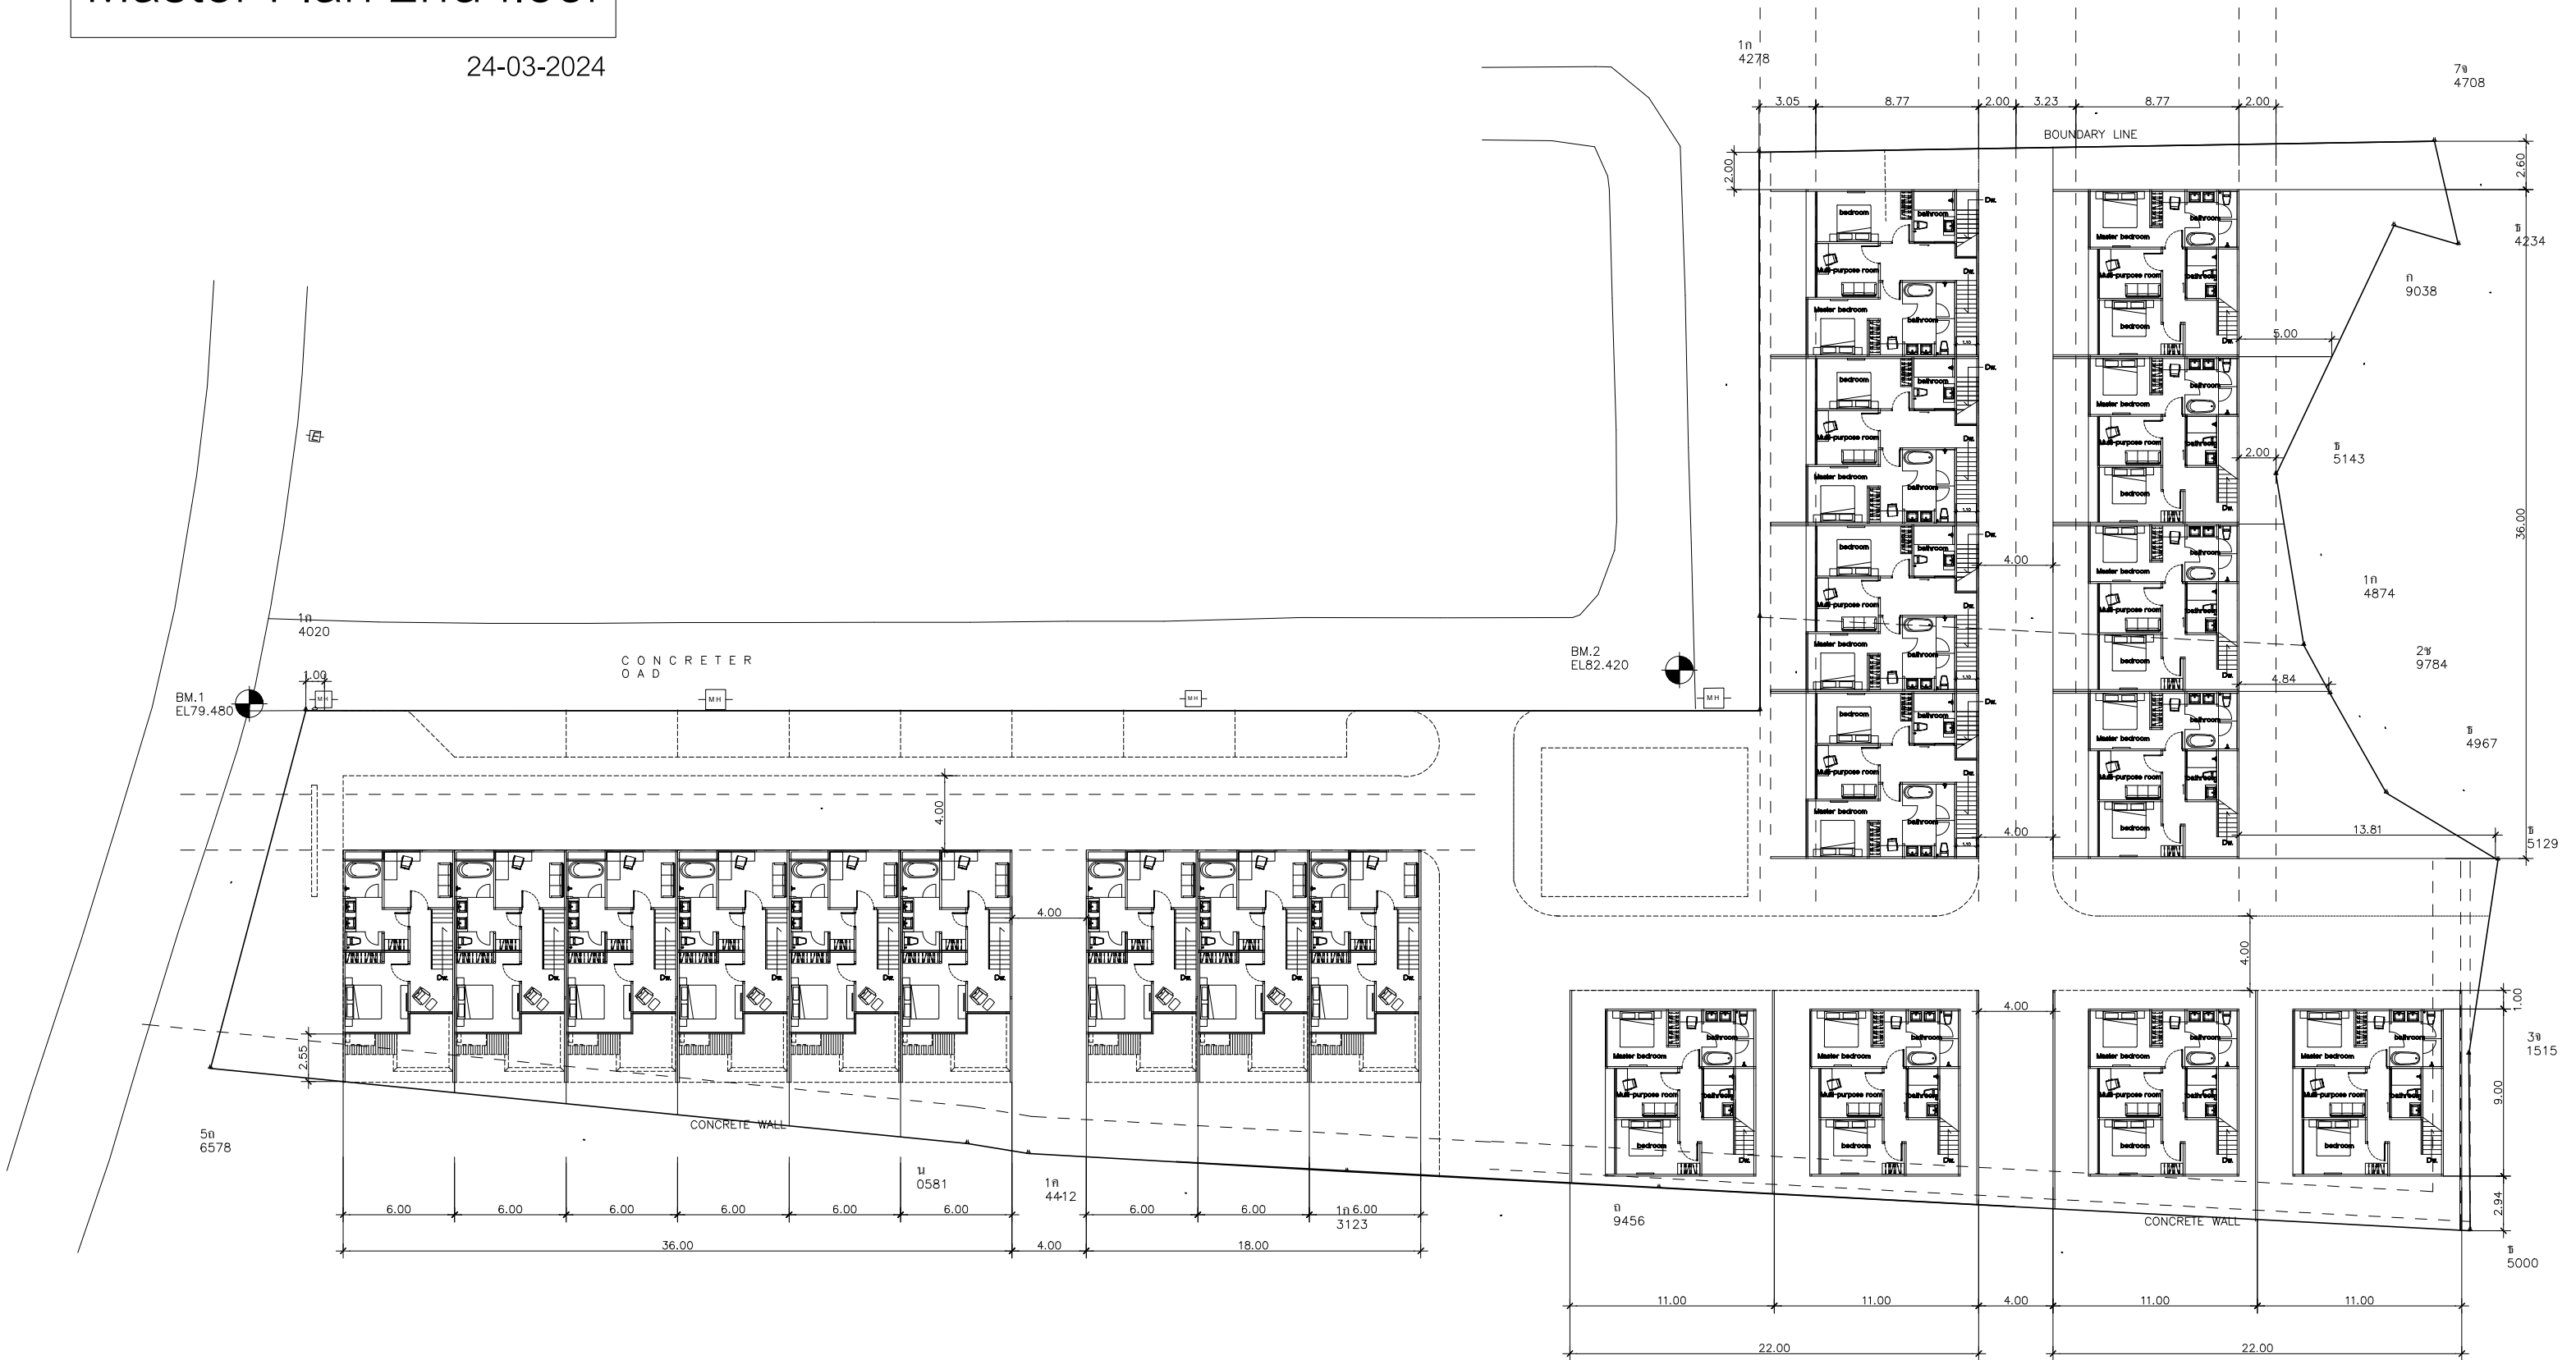


Villa (TYPE A)

24-03-2024

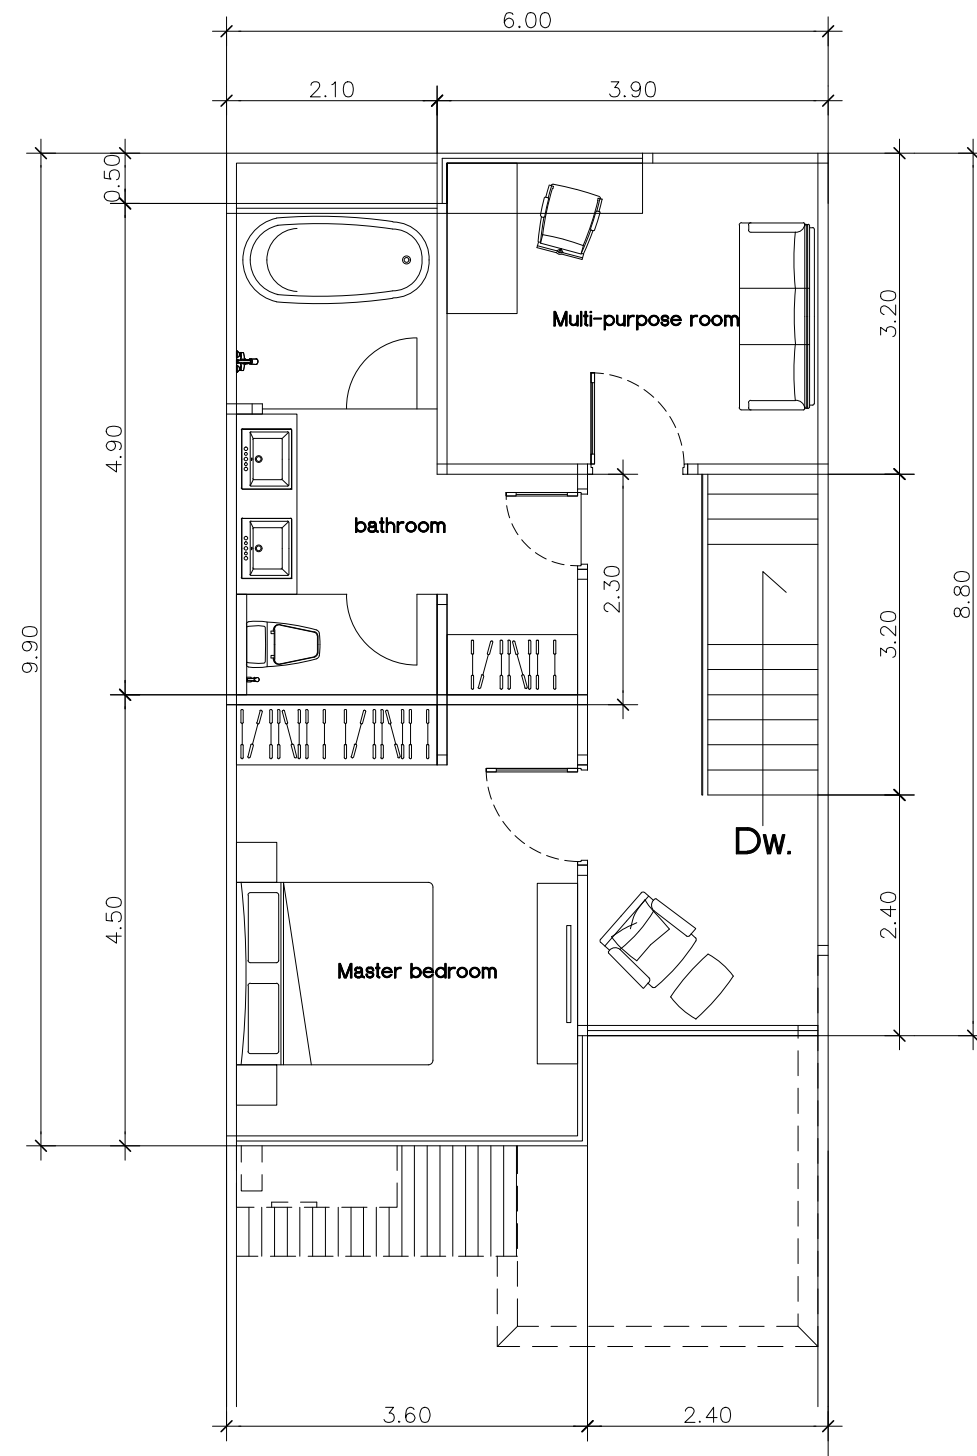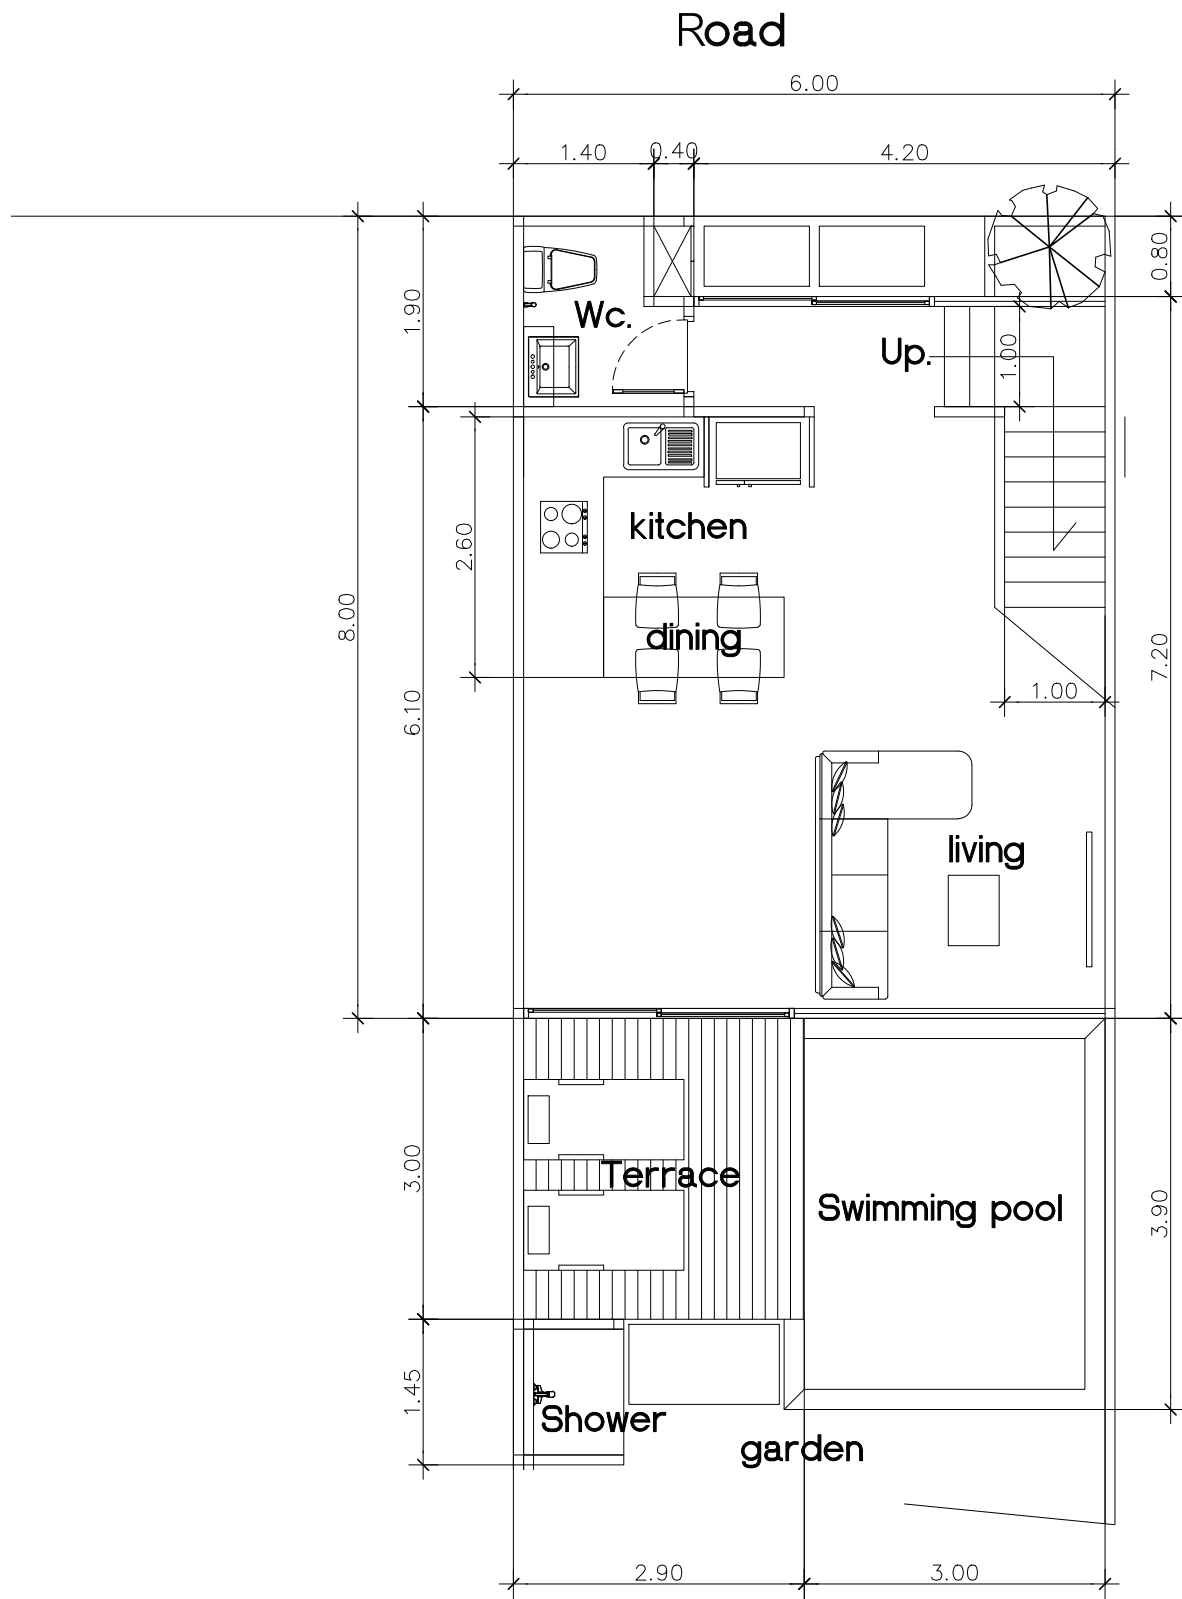


Villa (TYPE B)

24-03-2024

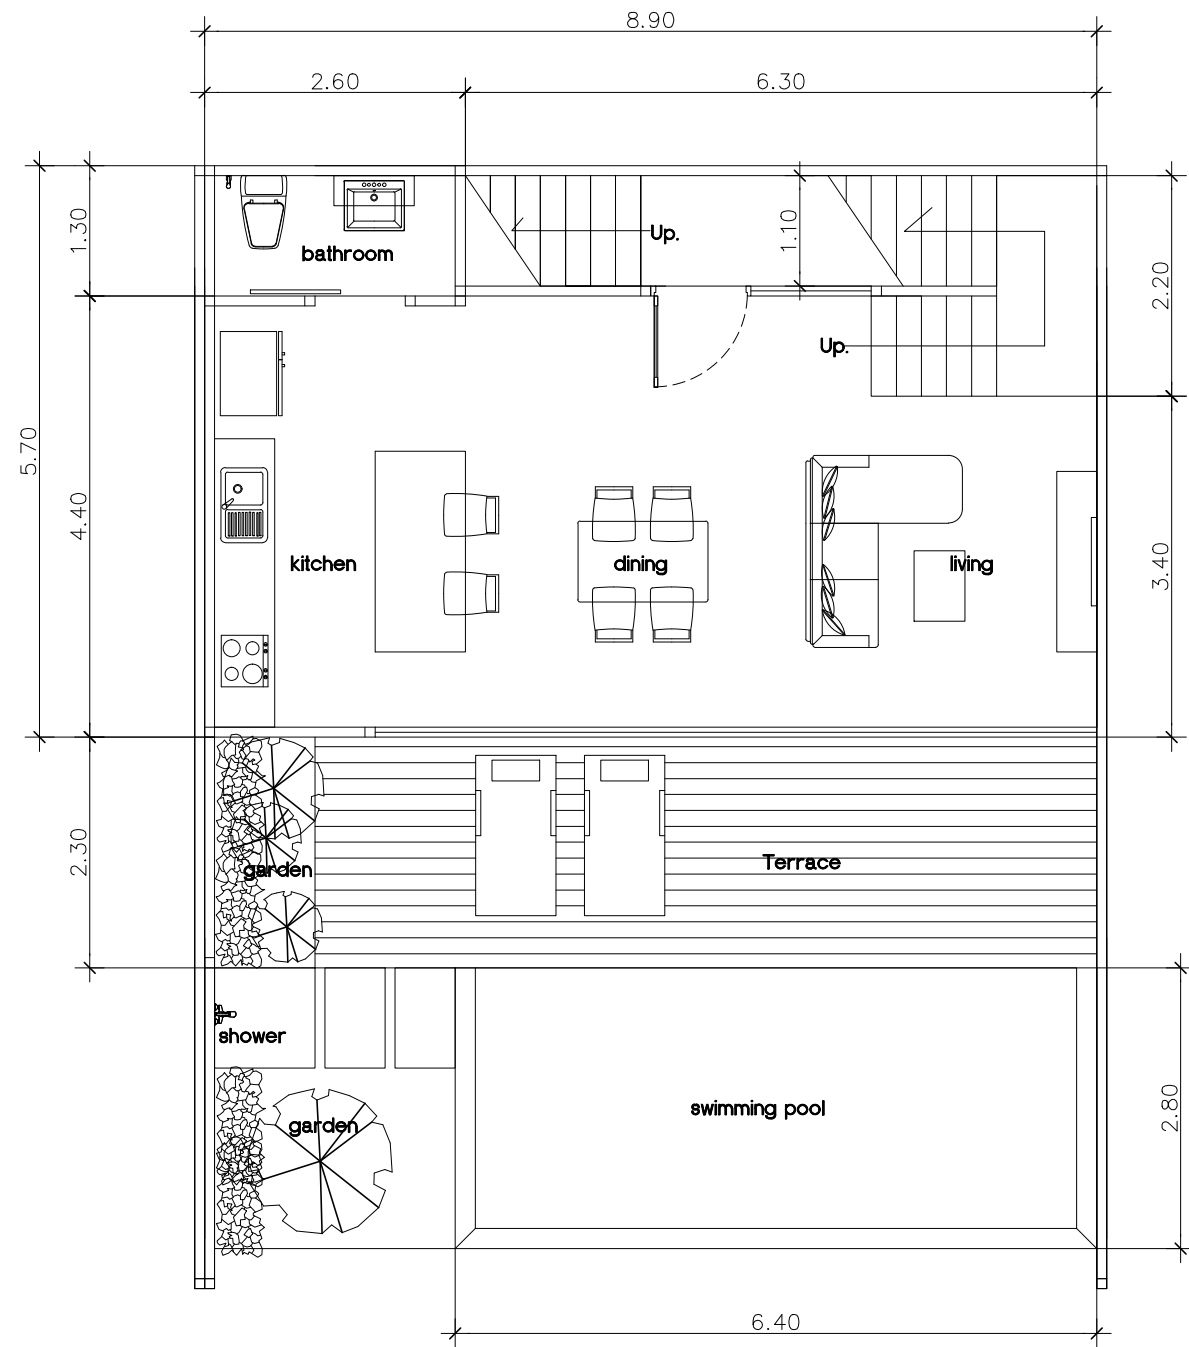


1st floor floor plan

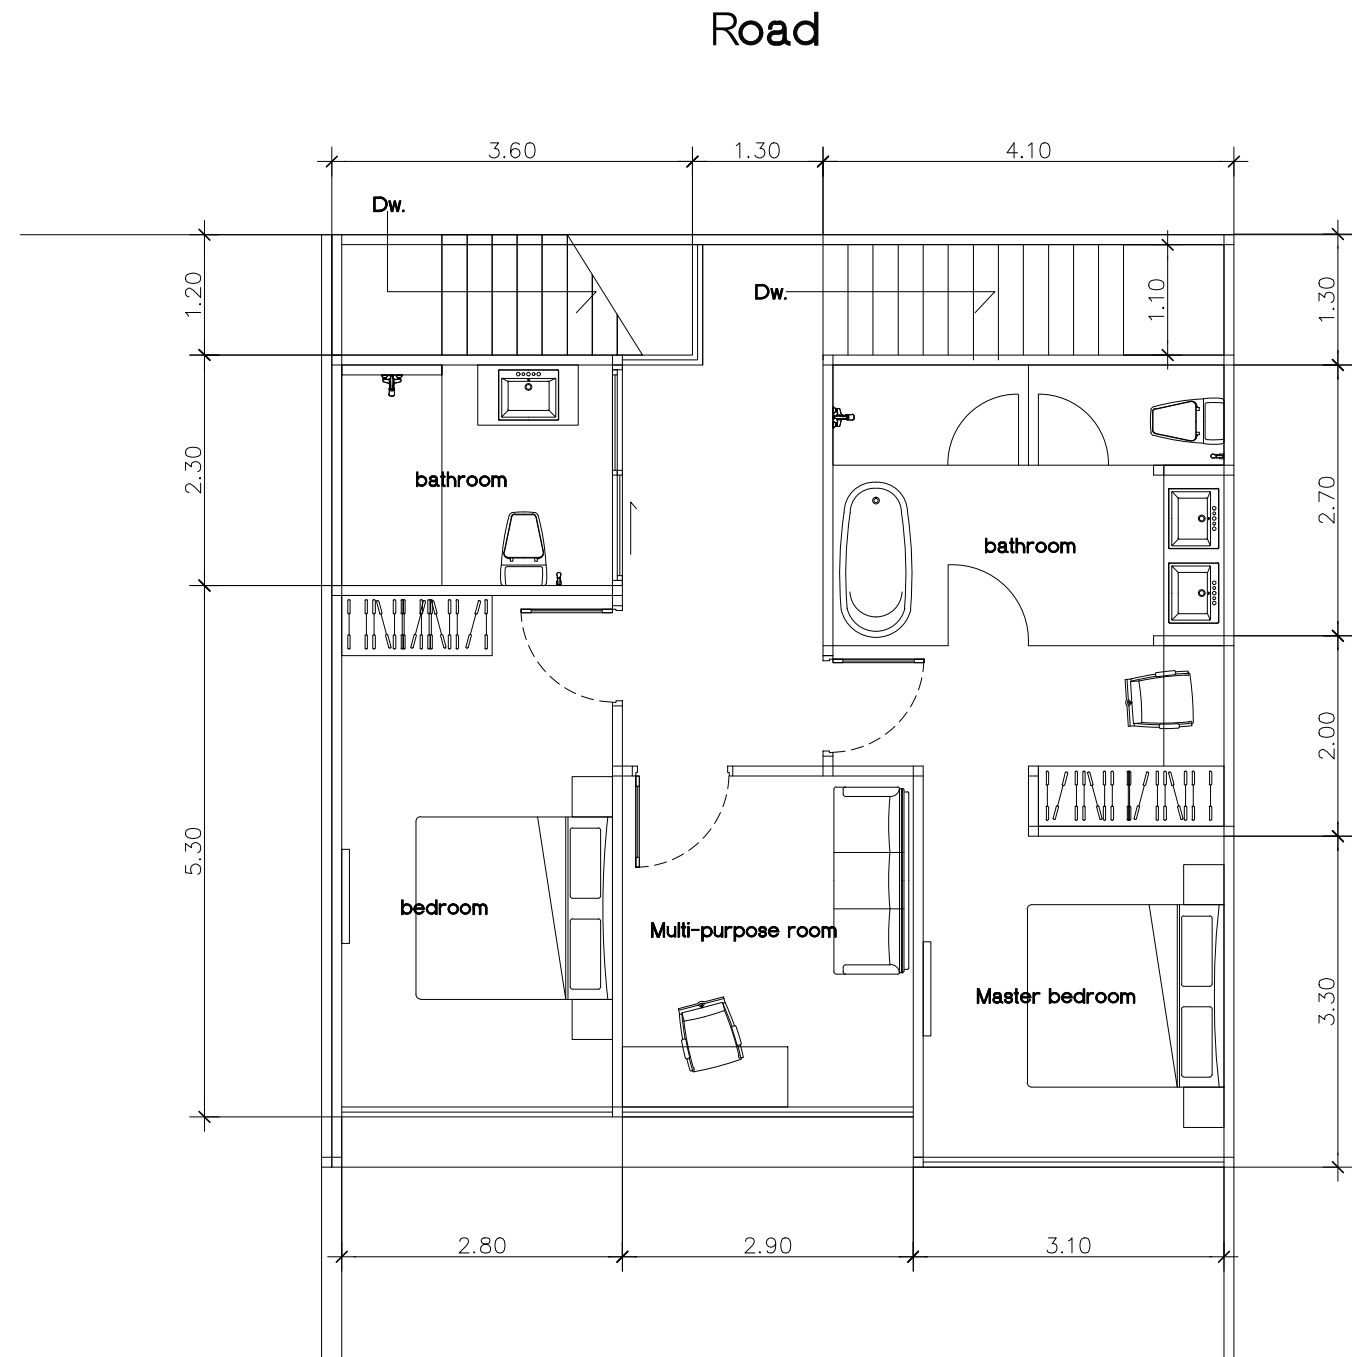


2nd floor floor plan

Villa (TYPE C)

24-03-2024

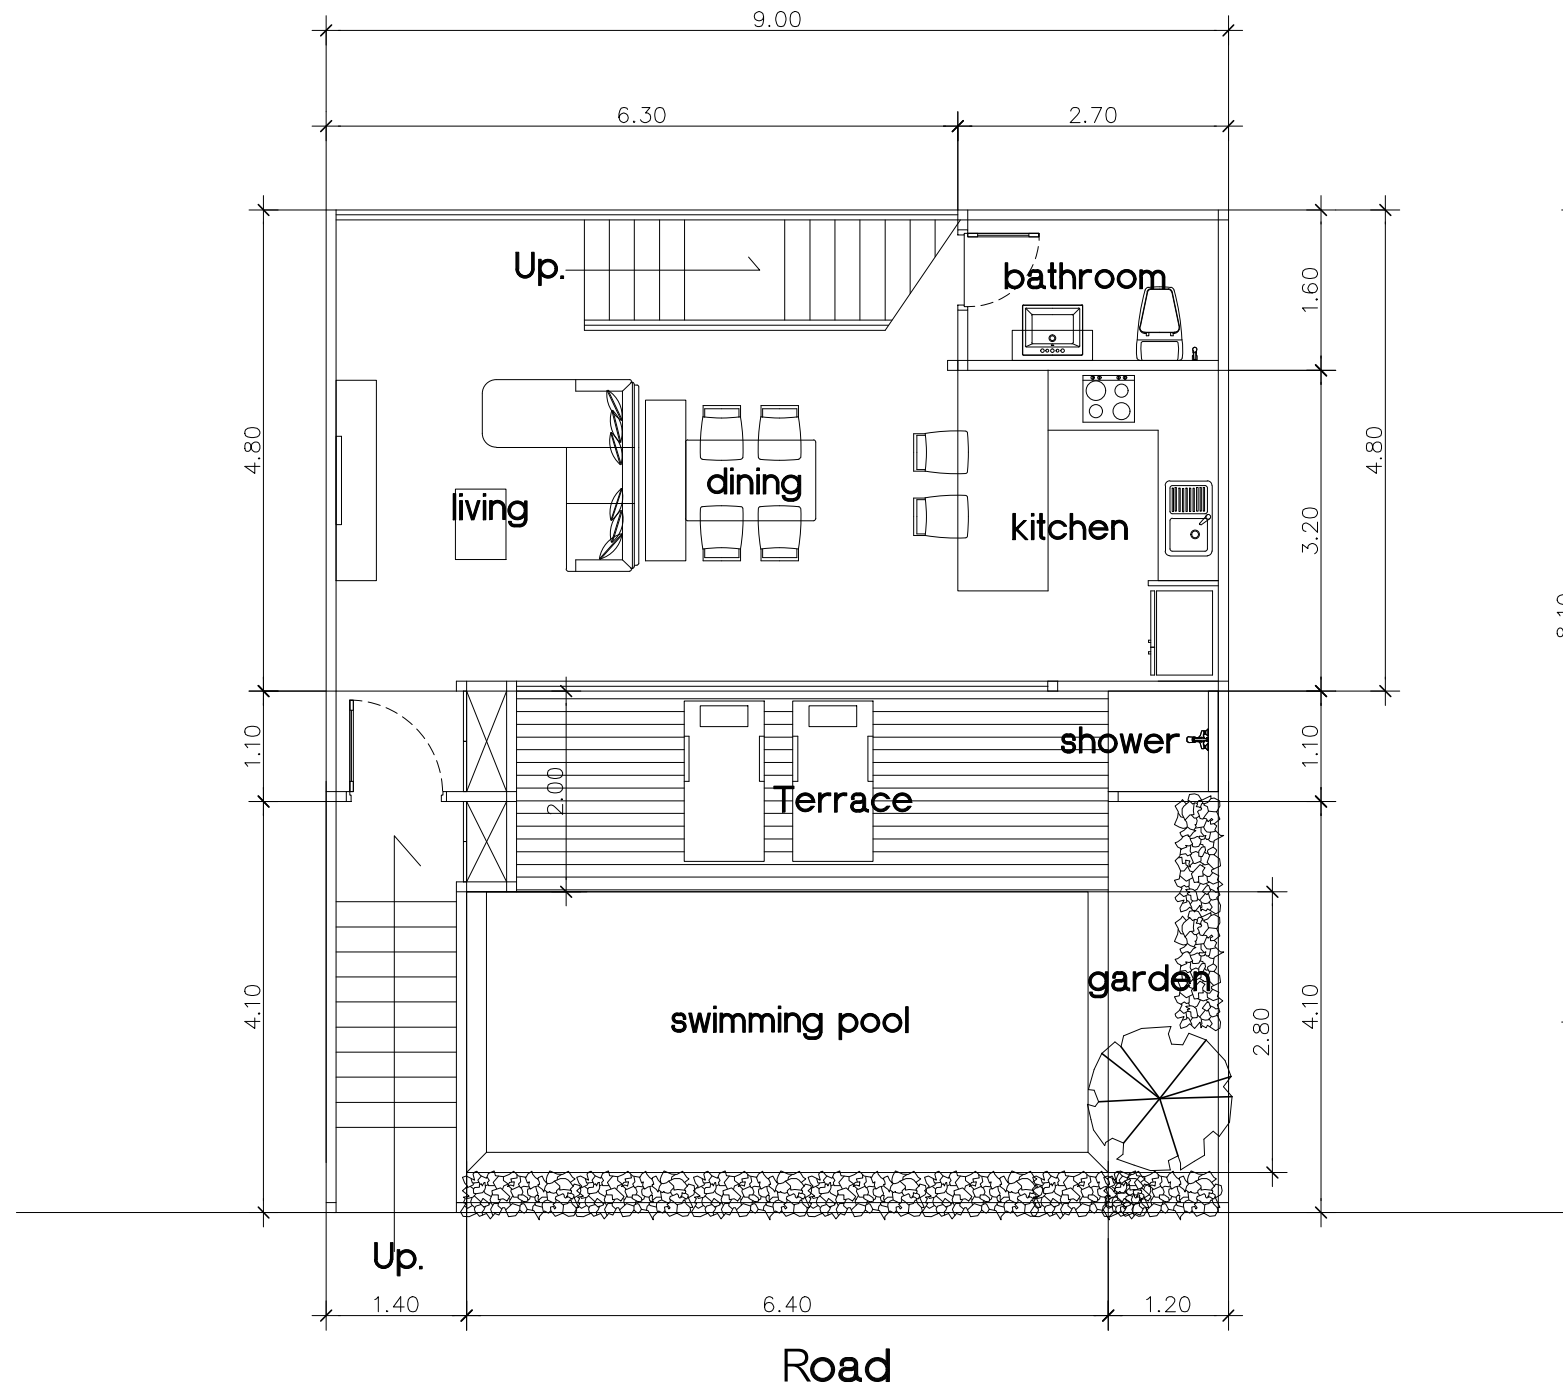


1st floor floor plan

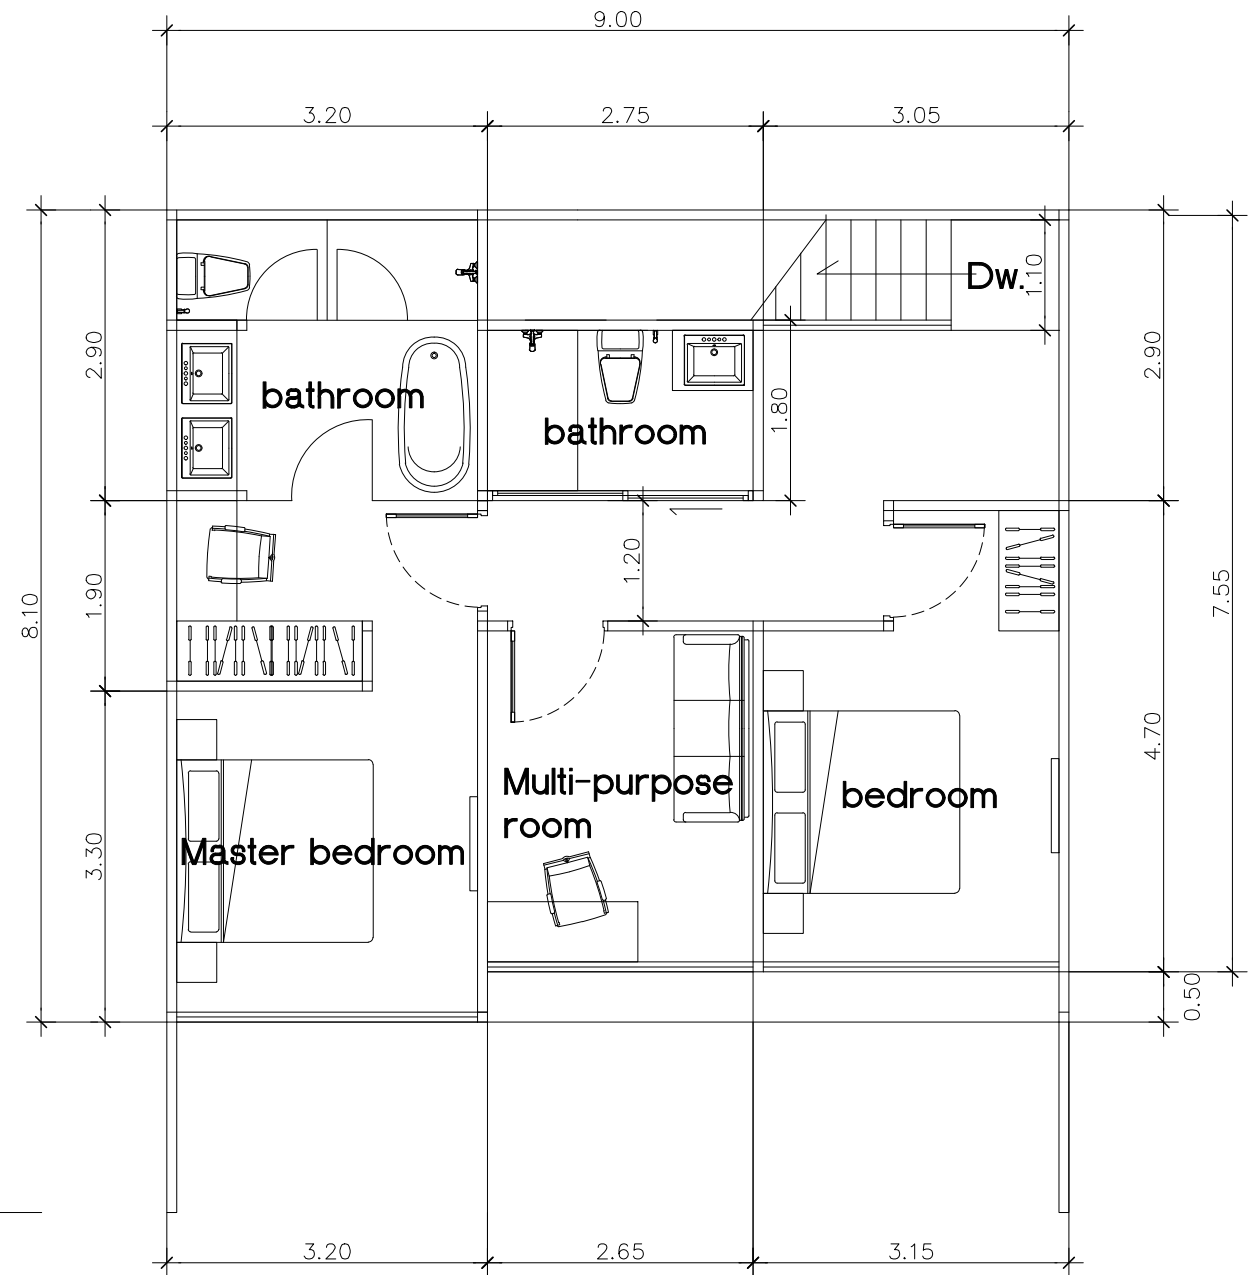


2nd floor floor plan

Villa (TYPE D)

24-03-2024

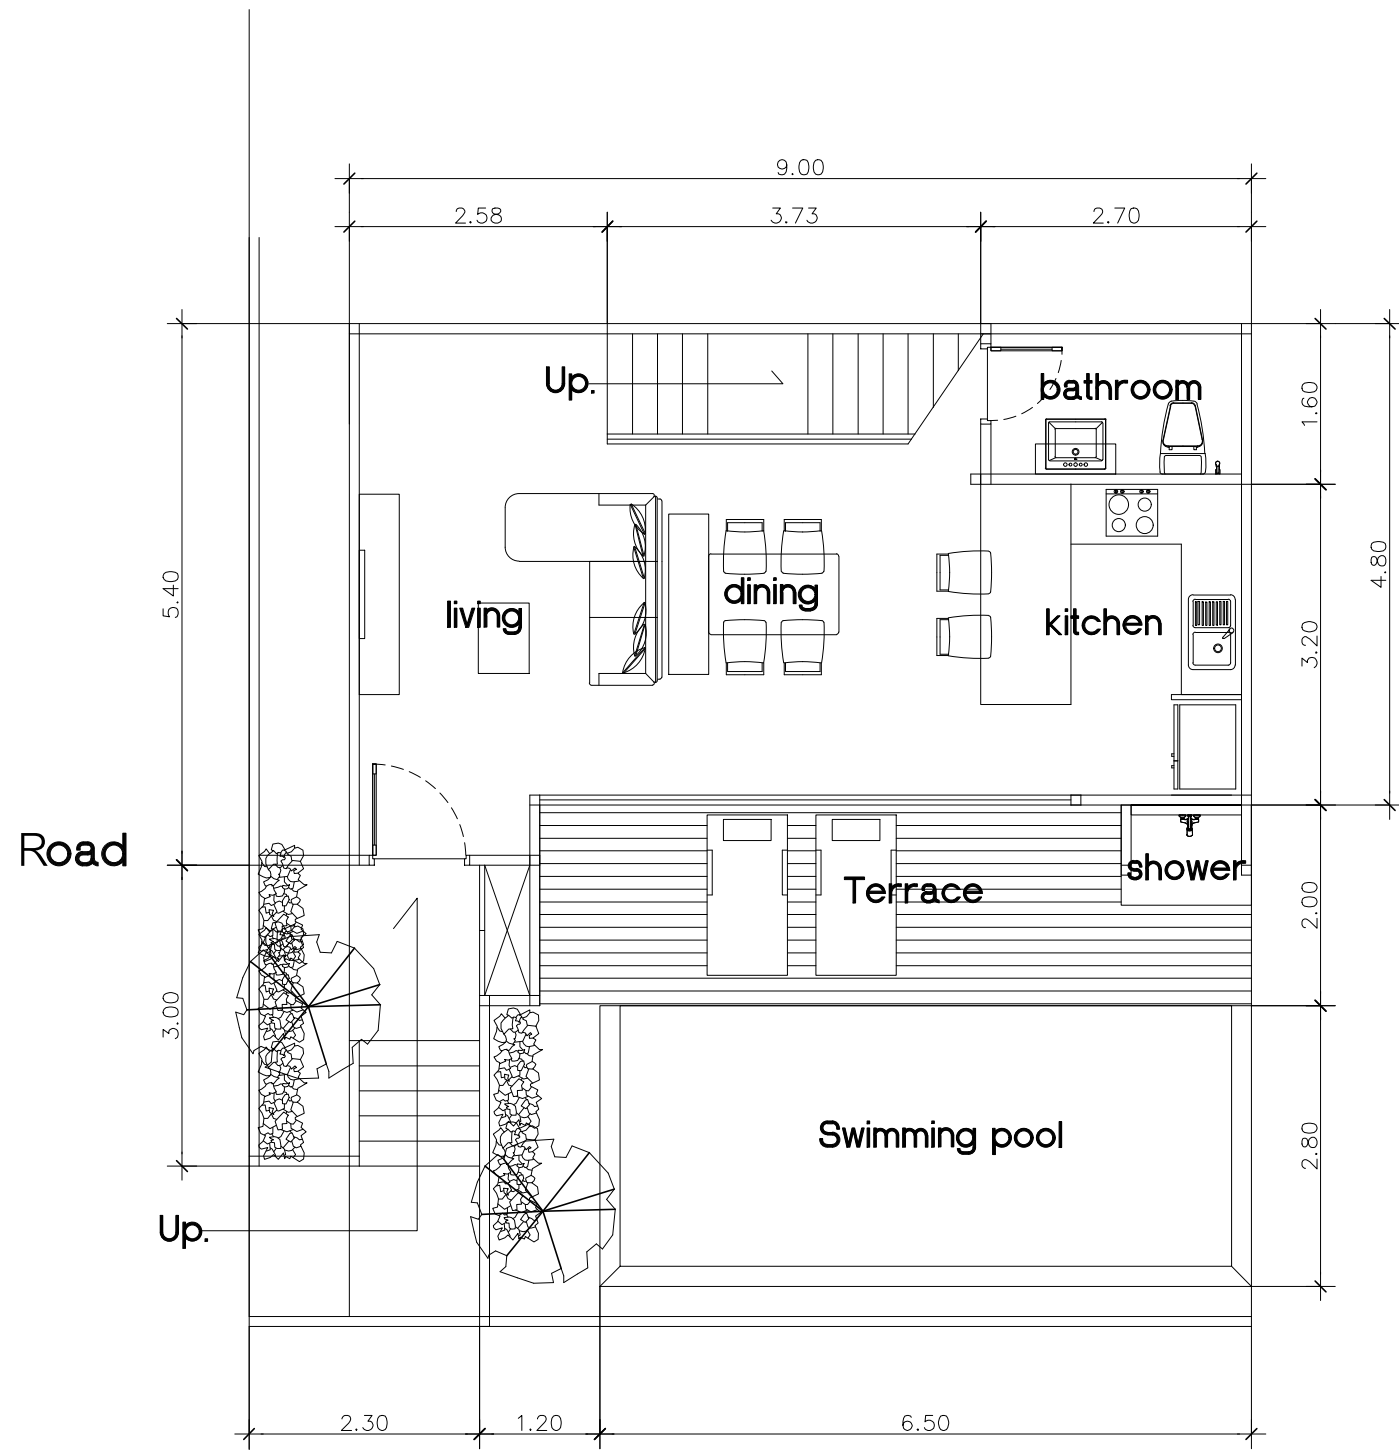

1st floor floor plan

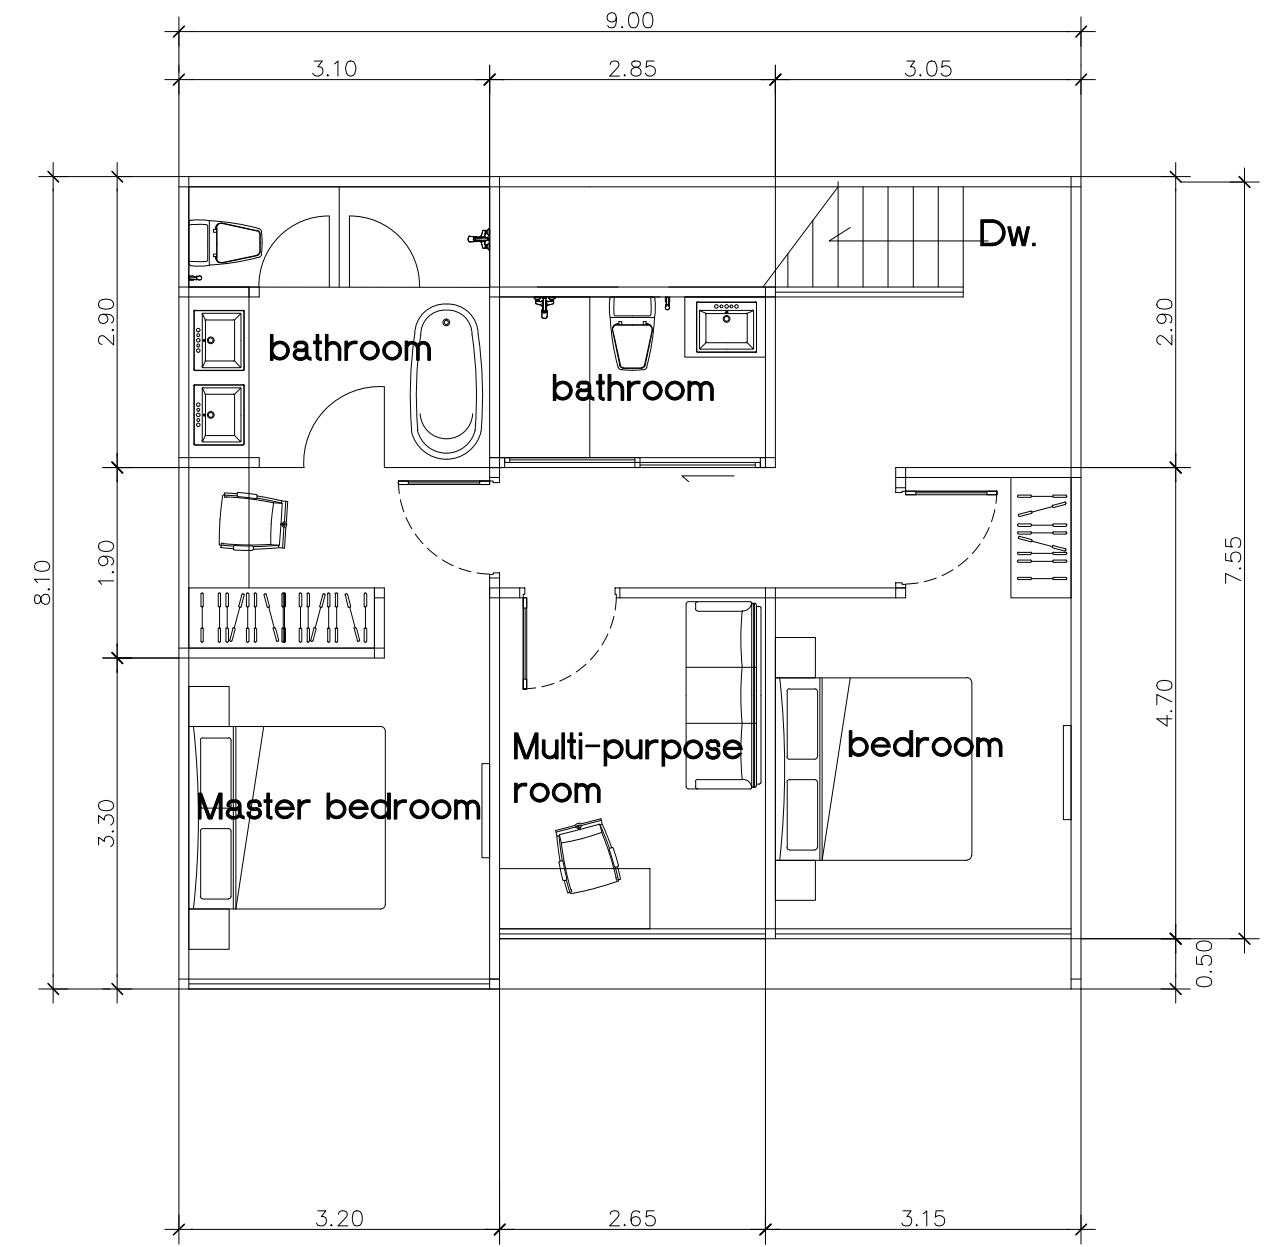

2nd floor floor plan

Office , Fitness

24-03-2024

